




Bureau of
Architecture
 DEPARTMENT OF PUBLIC WORKS
 CITY AND COUNTY OF SAN FRANCISCO
 30 Van Ness Avenue Suite 4100
 San Francisco, CA (415)557-4700
 94102-6028 Fax (415)5574701


FURNITURE COMPARISON CHART

Location	Reader Seats		Lounge Seats		Computers		Shelving LF	
	Existing	Proposed	Existing	Proposed	Existing	Proposed	Existing	Proposed
Adult	35	28	-	5	5	12	2,638 LF	3,537 LF
Teen	-	6	-	2	-	2	165 LF	228 LF
Children	34	22	-	5	2	6	746 LF	825 LF

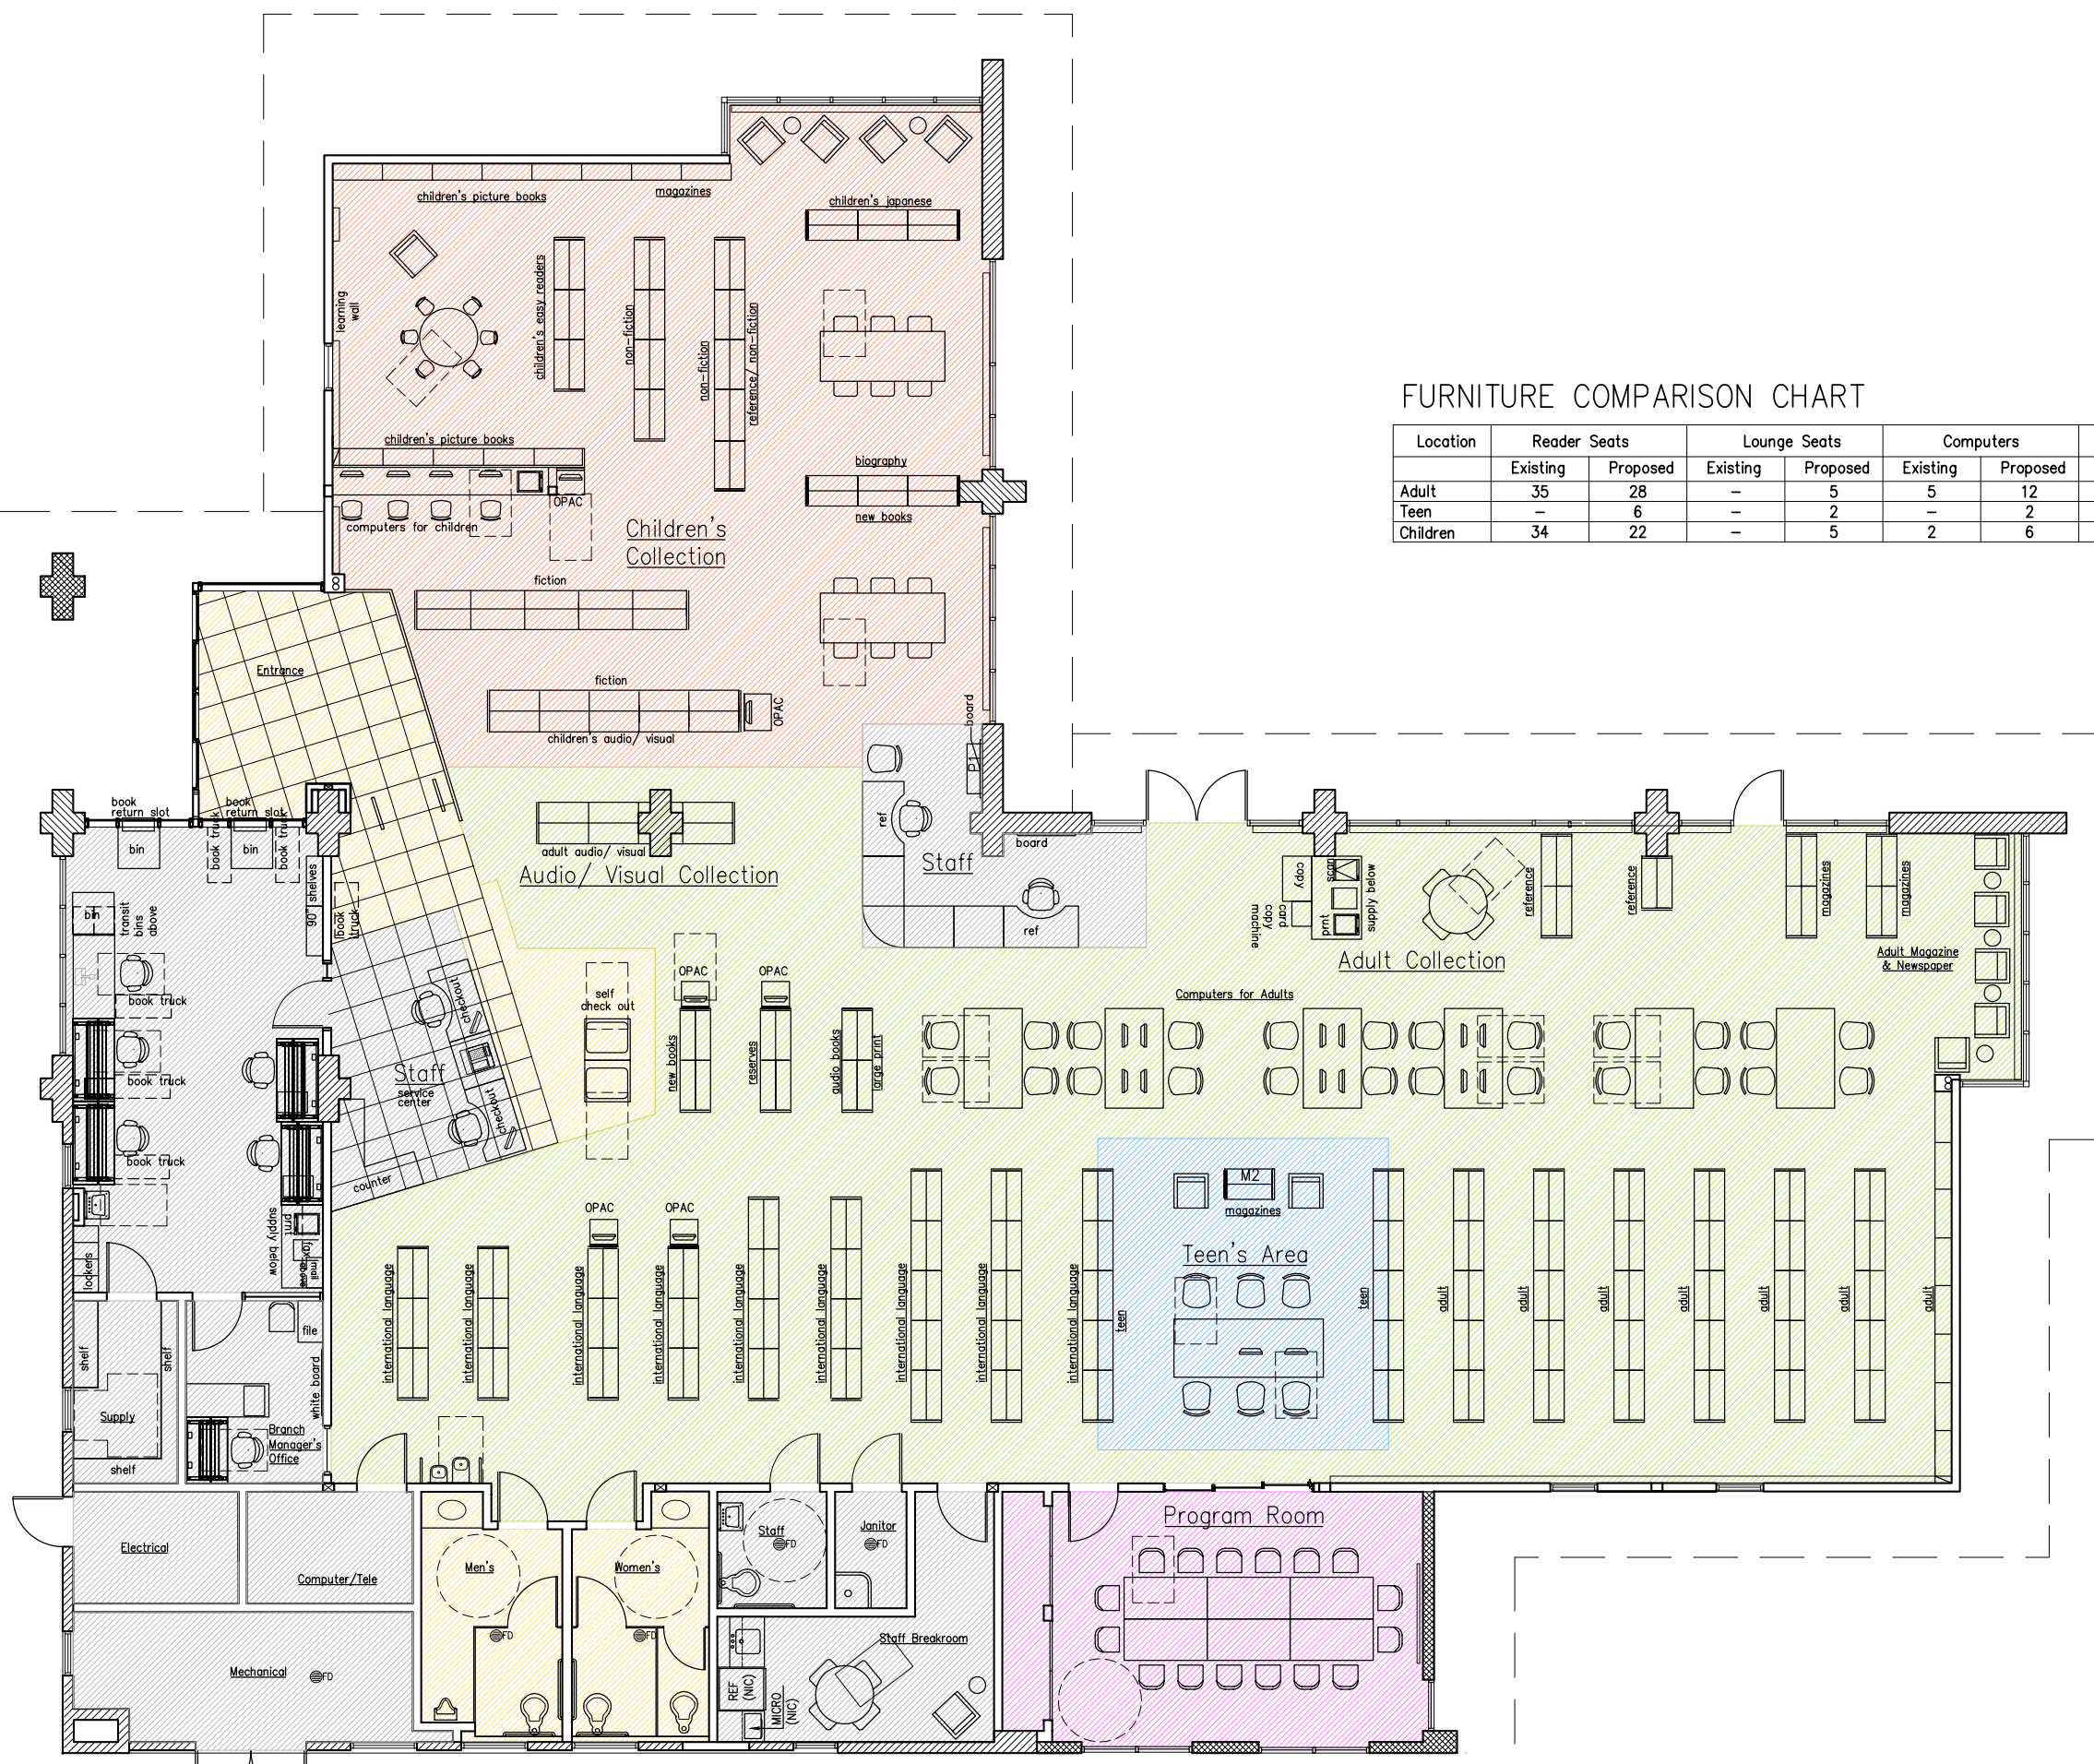

LEGEND

- ADULT COLLECTION
- TEEN COLLECTION
- CHILDREN COLLECTION
- PROGRAM ROOM
- STAFF/ UTILITY AREA
- COMMON AREAS

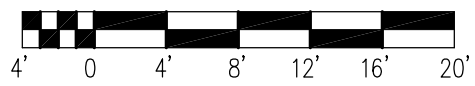

CONSULTANT CONSULTANT'S STAMP

PROJECT TITLE
Western Addition Library RENOVATION
 1550 Scott Street (at Geary)
 San Francisco, CA 94115

NO.	DATE	REVISIONS
DRAWN	L. BURTON	
CHECK1		
CHECK2		
FILE		
PROJ. ARCH.	K. FORD	
PROJ. MGR.	P. SOWERS	
BUREAU MANAGER		DATE
MARK DORIAN		JUN 2006



DRAWING TITLE
FURNITURE PLAN

SHEET NO. Sheet ___ of ___ sheets.

SCALE AS NOTED JOB NO. 7532A