
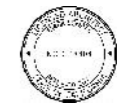
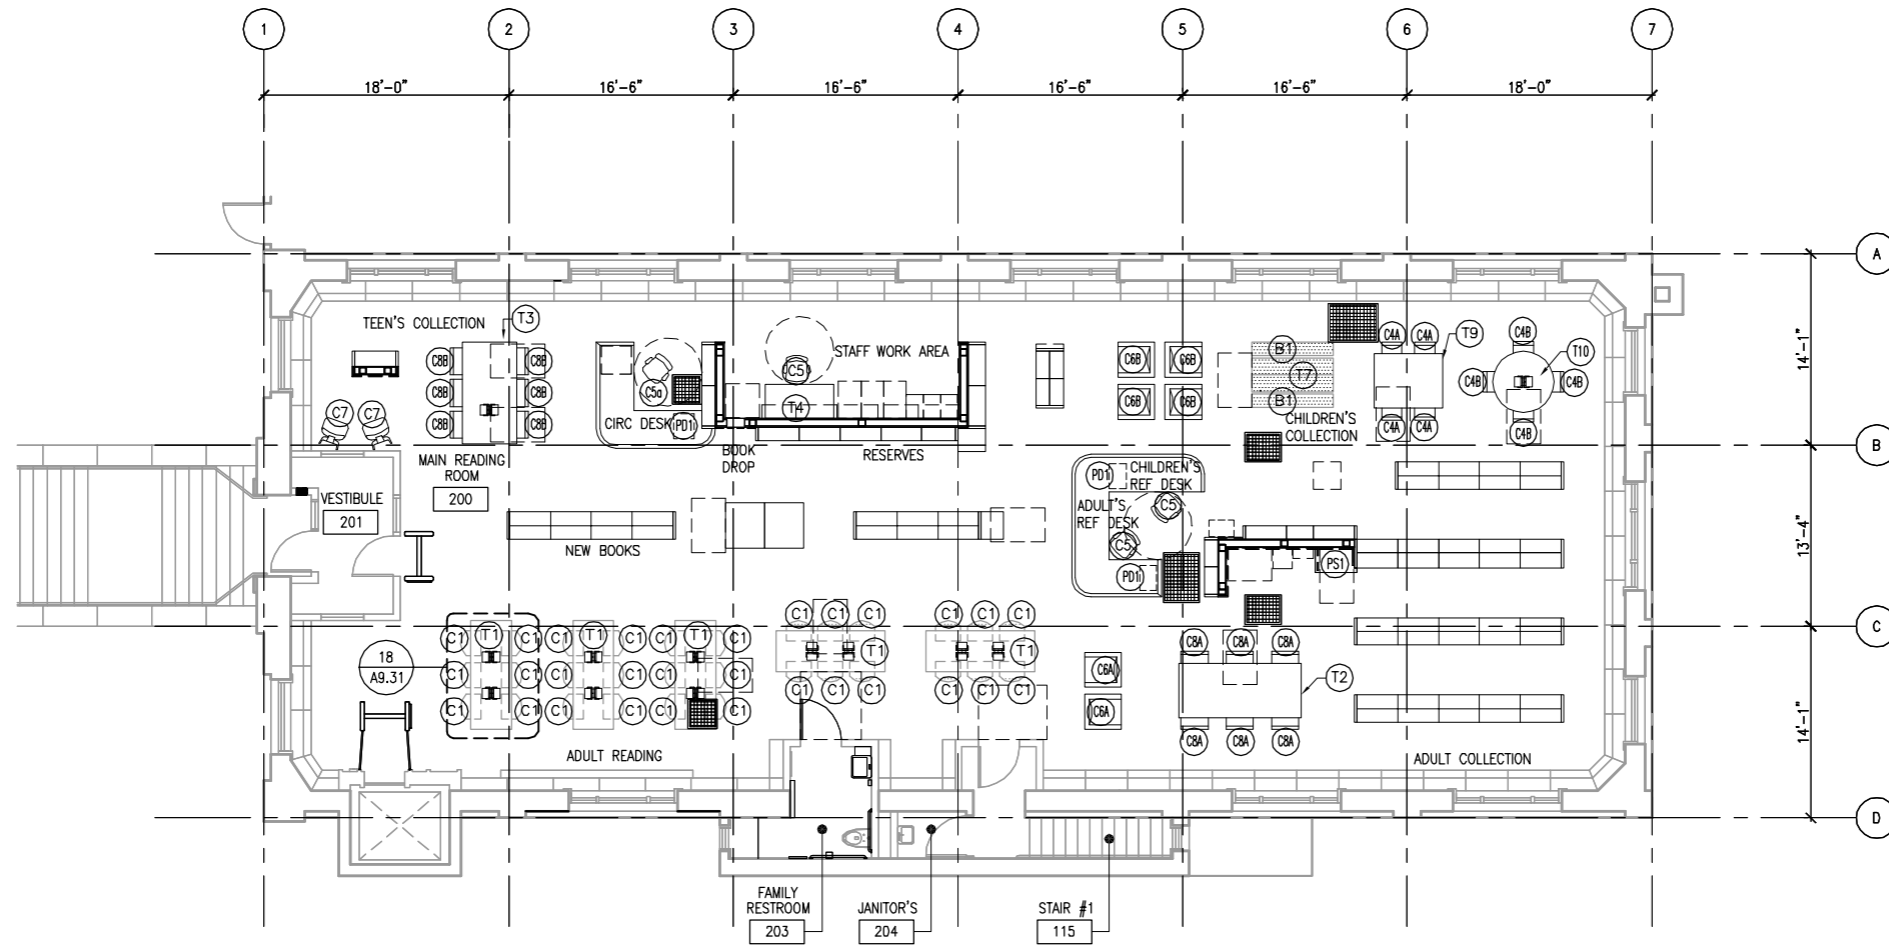




Project
PARK BRANCH LIBRARY
1833 PAGE STREET
SAN FRANCISCO, CA 94117

Consultant
FIELD PAOLI 
Architect
150 California St. 7th Floor
San Francisco, California 94111
Tel. 415.788.6606 Fax 415.788.6650



CONSTRUCTION DOCUMENTS

No.	Date	Revisions

Drawn: PBO, RLC
Proj. Arch: MS
Proj. Mgr:
Section Head:
Date: 6/27/2010
Phase: PERMIT SET
CITY ARCHITECT GORDON GARRET-HOY

Drawing Title: **FURNITURE & EQUIPMENT PLANS**
Sheet No.: **A2.4.1-FFE**

UPPER FLOOR FURNITURE & EQUIPMENT PLAN - FRIENDS CONTRACT

K:\SF Projects & Park Libraries\Drawings\Drawings - Park\0_PlotFiles\FFEA2.4.1-FFE.dwg



Project


PARK BRANCH LIBRARY

1833 PAGE STREET
SAN FRANCISCO, CA 94117

Consultant



Architects
150 California St., 7th Floor
San Francisco, California 94111
Tel. 415.788.6606 Fax 415.788.6600

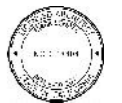

CONSTRUCTION DOCUMENTS

No.	Date	Revisions

Drawn: PSC, RLC
Proj. Arch: MS
Proj. Mgr:
Section Head:
Date: 6/17/2010
Phase: PERMIT SET CITY ARCHITECT GORDON GARRET HOY


Drawing Title
FURNITURE & EQUIPMENT PLANS

Sheet No.


A2.4.1-FFE

Scale: n/a

Job No. 7538A

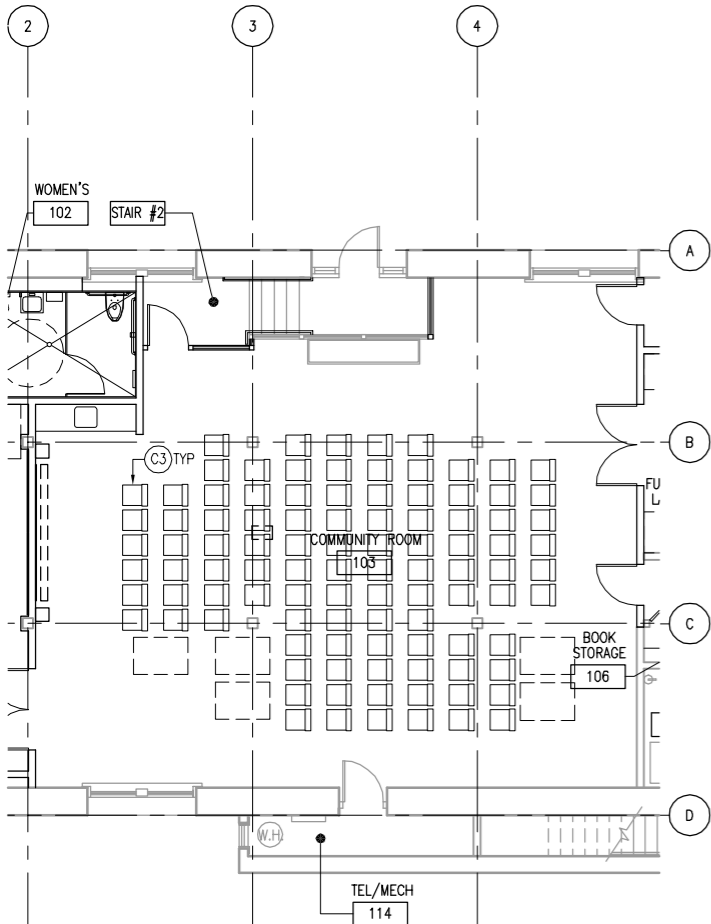

COMMUNITY RM: ALTERNATE FURN LAYOUT

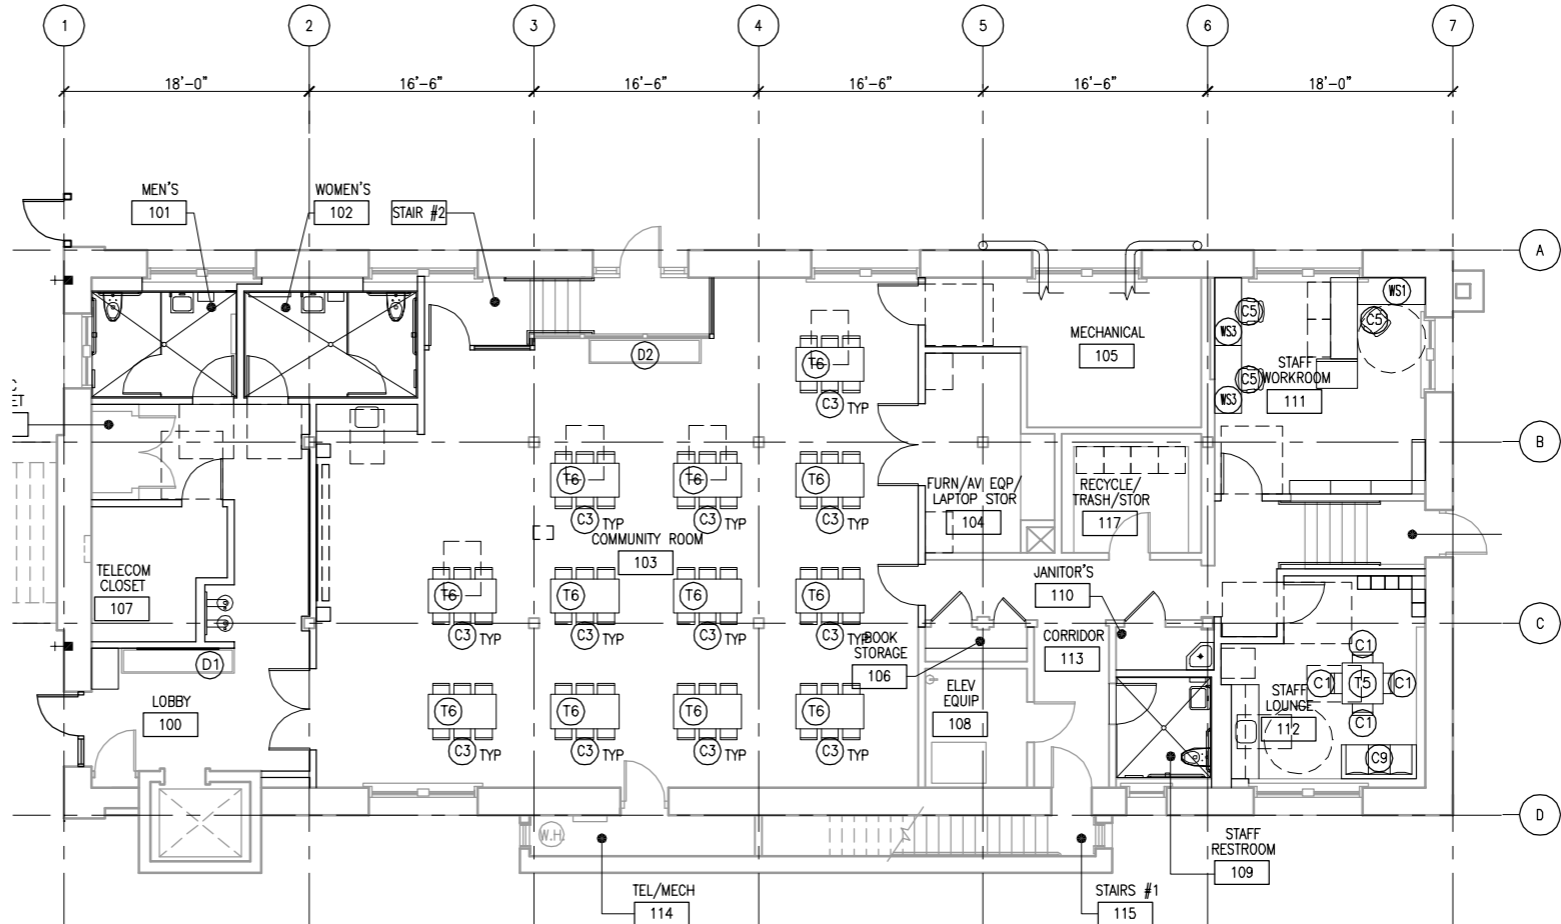

LOWER FLOOR FURNITURE & EQUIPMENT PLAN - FRIENDS CONTRACT

K:\SF_Presidio & Park Libraries\Drawings\Drawings - Park\A2.4.1-FFE.dwg